

REVISION

THIS DRAWING IS THE PROPERTY OF SP DESIGN GROUP ARCHITECTS AND ENGINEERS, INC. IT IS TO BE USED ONLY FOR THE PROJECT AND SITE SPECIFICALLY IDENTIFIED HEREIN, AND IS NOT TO BE USED ON OTHER PROJECTS OR SITES WITHOUT THE WRITTEN EXCLUSIVE AGREEMENT IN WRITING AND WITH APPROPRIATE COMPENSATION.

ADDITIONS AND MODIFICATIONS
TO
STRATFORD ACADEMY
MACON GEORGIA

PROJECT NO.

SHEET TITLE


DATE
08 OCT. 2009

DRAWN BY

CHECKED BY

SHEET NUMBER

A1.0

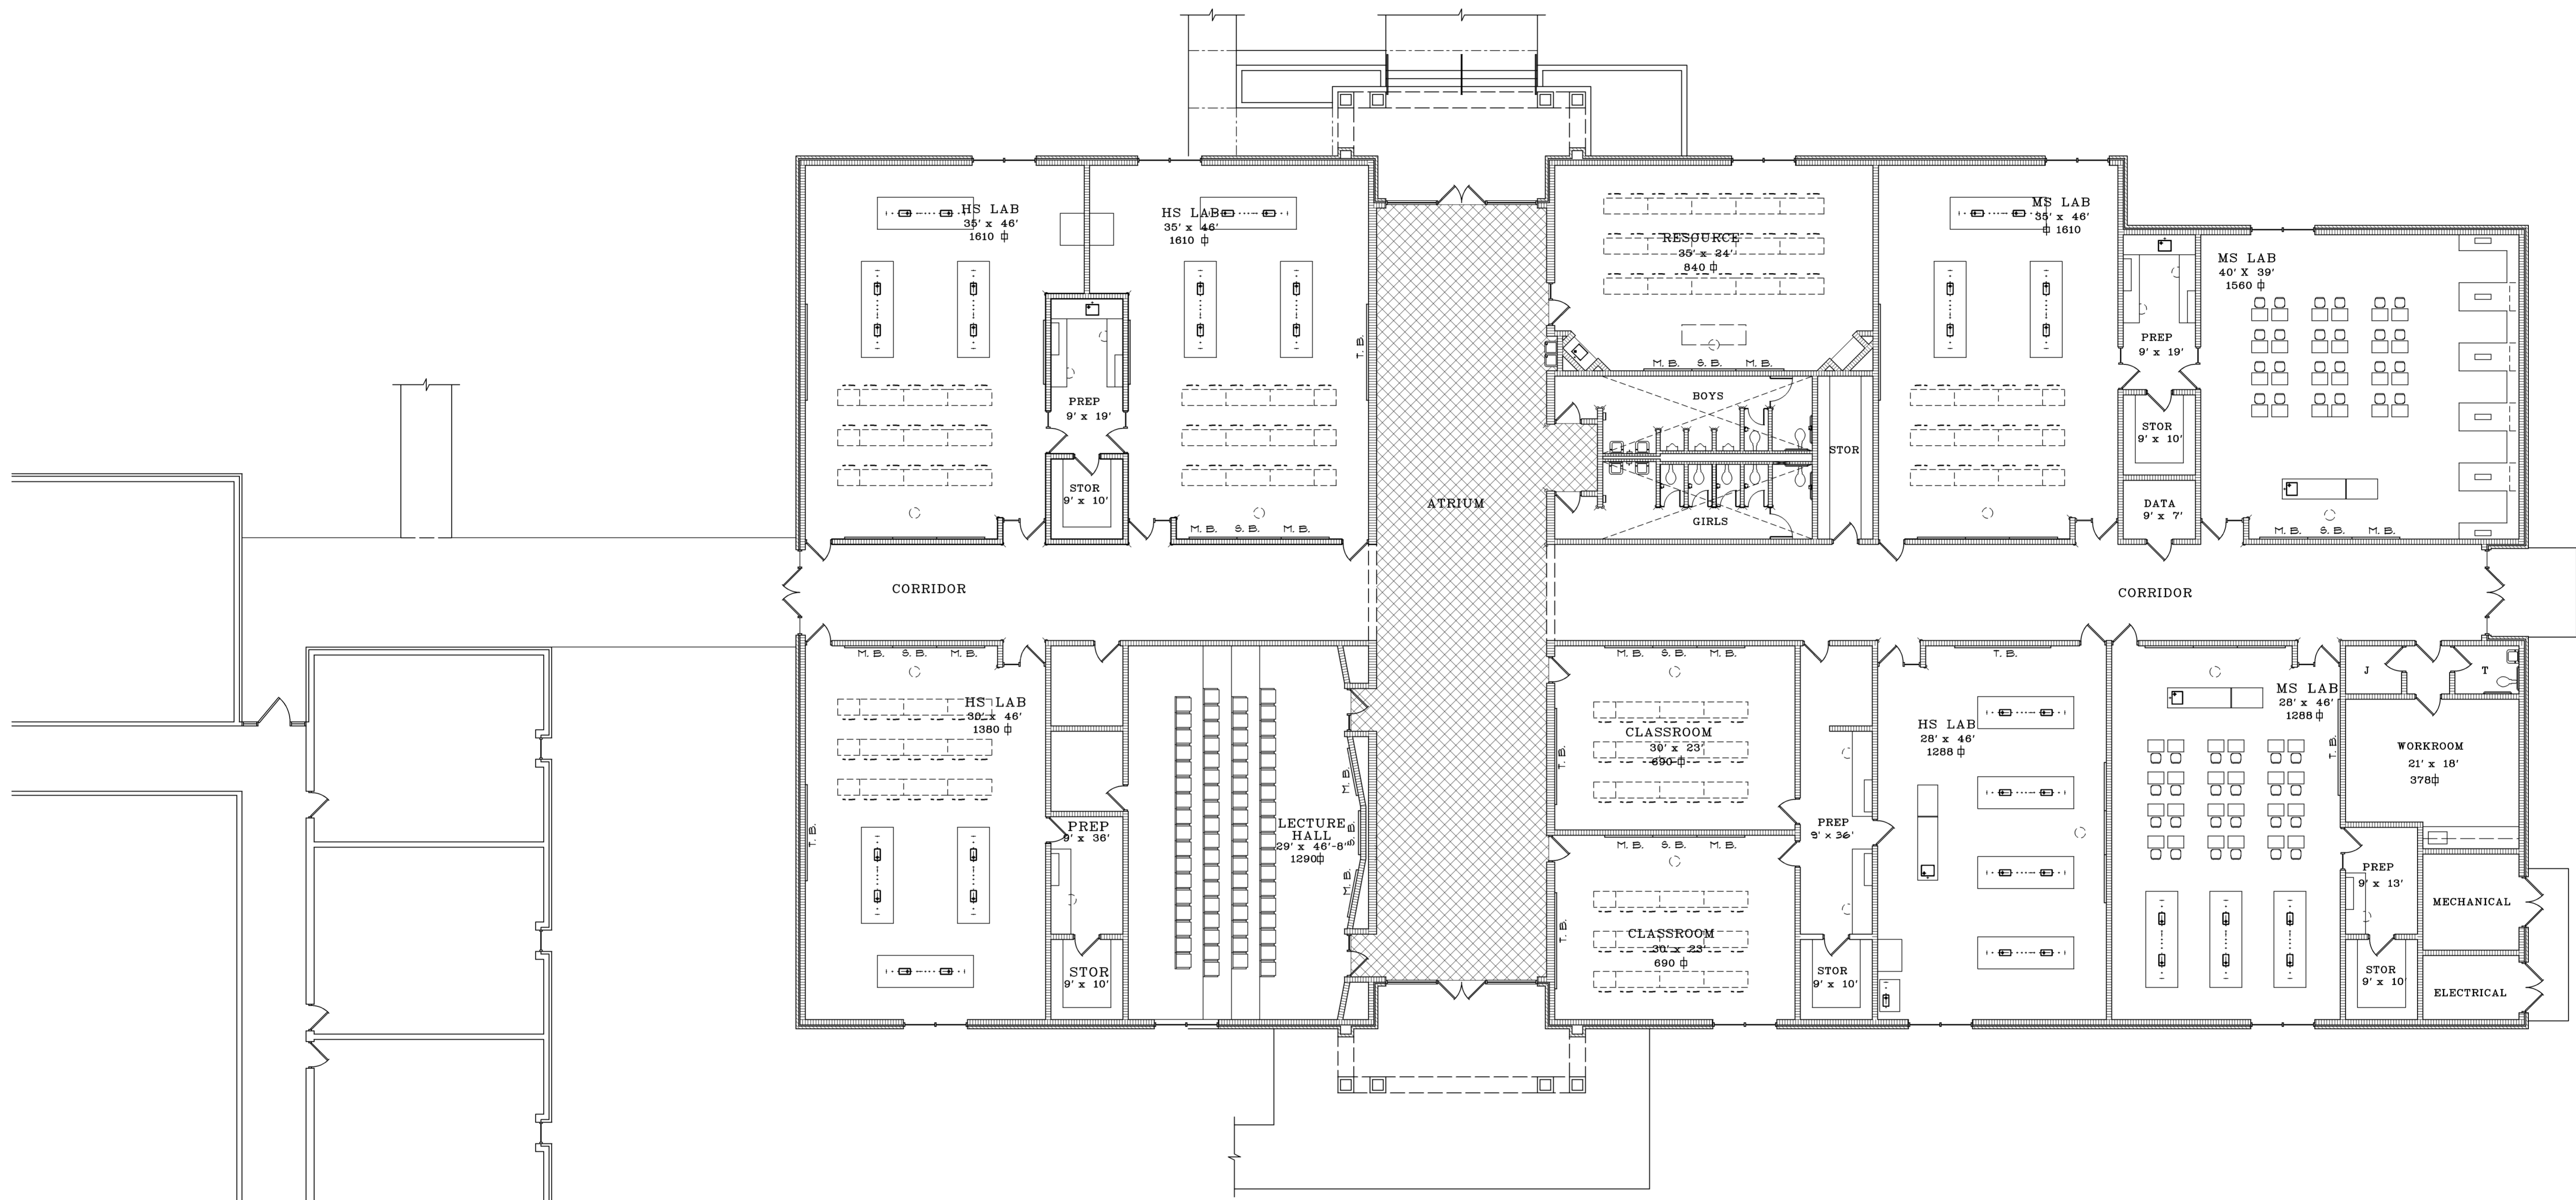

SCIENCE FLOOR PLAN